


FIRST FLOOR PLAN
SCALE 1/4" = 1'-0"

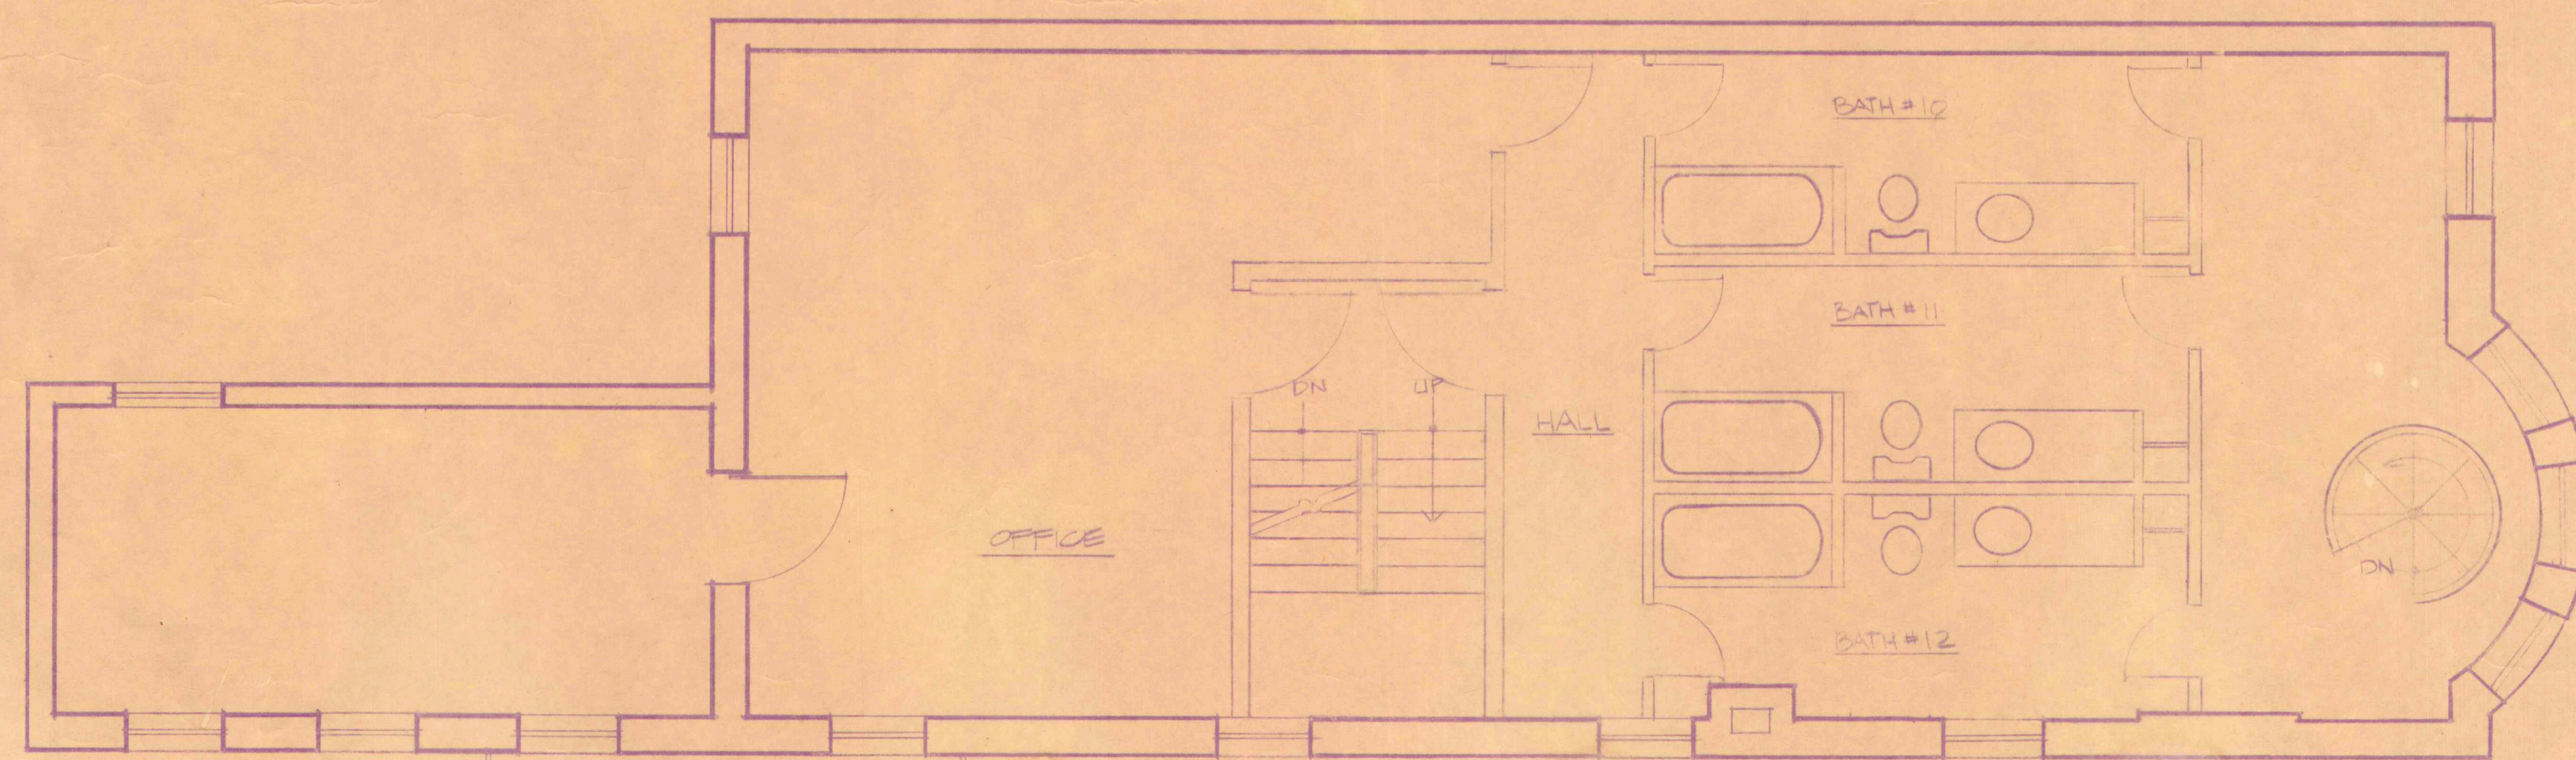

2ND FLOOR PLAN
SCALE 1/4" = 1'-0"

PRELIMINARY PLAN

<p>HARRY ALEX MELTZER <small>3801 MAIN STREET FLUSHING, NEW YORK 11354 212-339-3171 113W. BOSTON POST RD. MANHATTAN, N.Y. 10038 914-888-8295 7 BROOKLYN RD. GREAT NECK, NEW YORK 11021 516-467-0700</small></p> <p>ARCHITECTS + INTERIOR CONSTRUCTION CONSULTANTS</p>	
<p>MIKVA <small>1808 UNION STREET BROOKLYN, NEW YORK</small></p>	
<p>DRAWN BY P</p>	<p>SCALE 1/4" = 1'-0"</p>
<p>1 OF 2</p>	



OPEN CELLAR

TANK

BOILER

MECHANICAL SPACE

VESTIBULE

ENTRANCE

ALBANY AVE.

BASEMENT FLOOR PLAN
SCALE 1/4" = 1'-0"

PRELIMINARY PLAN

HARRY ALEX MELTZER
2501 MAIN STREET, FLUSHING, NEW YORK 11354 212-438-0131
112 W. BOSTON STREET, HARRISON, N.Y. 10643 914-286-0000
7 BROOKFIELD AV., GREAT NECK, NEW YORK 11021 516-461-3900
ARCHITECTS + INTERIORS
CONSTRUCTION CONSULTANTS

Contractor shall
conditions, and
be responsible for
quantity
shall be
contract

1000 10TH STREET
NEW YORK

SCALE 1/4" = 1'-0"
2 OF 2